
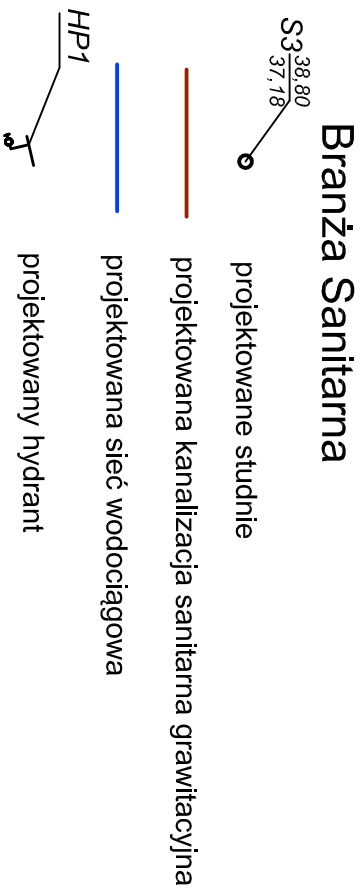


PROJEKT ZAGOSPODAROWANIA TERENU
skala 1 : 500

Budowa sieci wodociągowej i kanalizacji sanitarnej z przyłączami
w m. Bobrowicki gm. Sławno, dz. nr 17/7, 17/6, 17/12, 319, 320, 16.

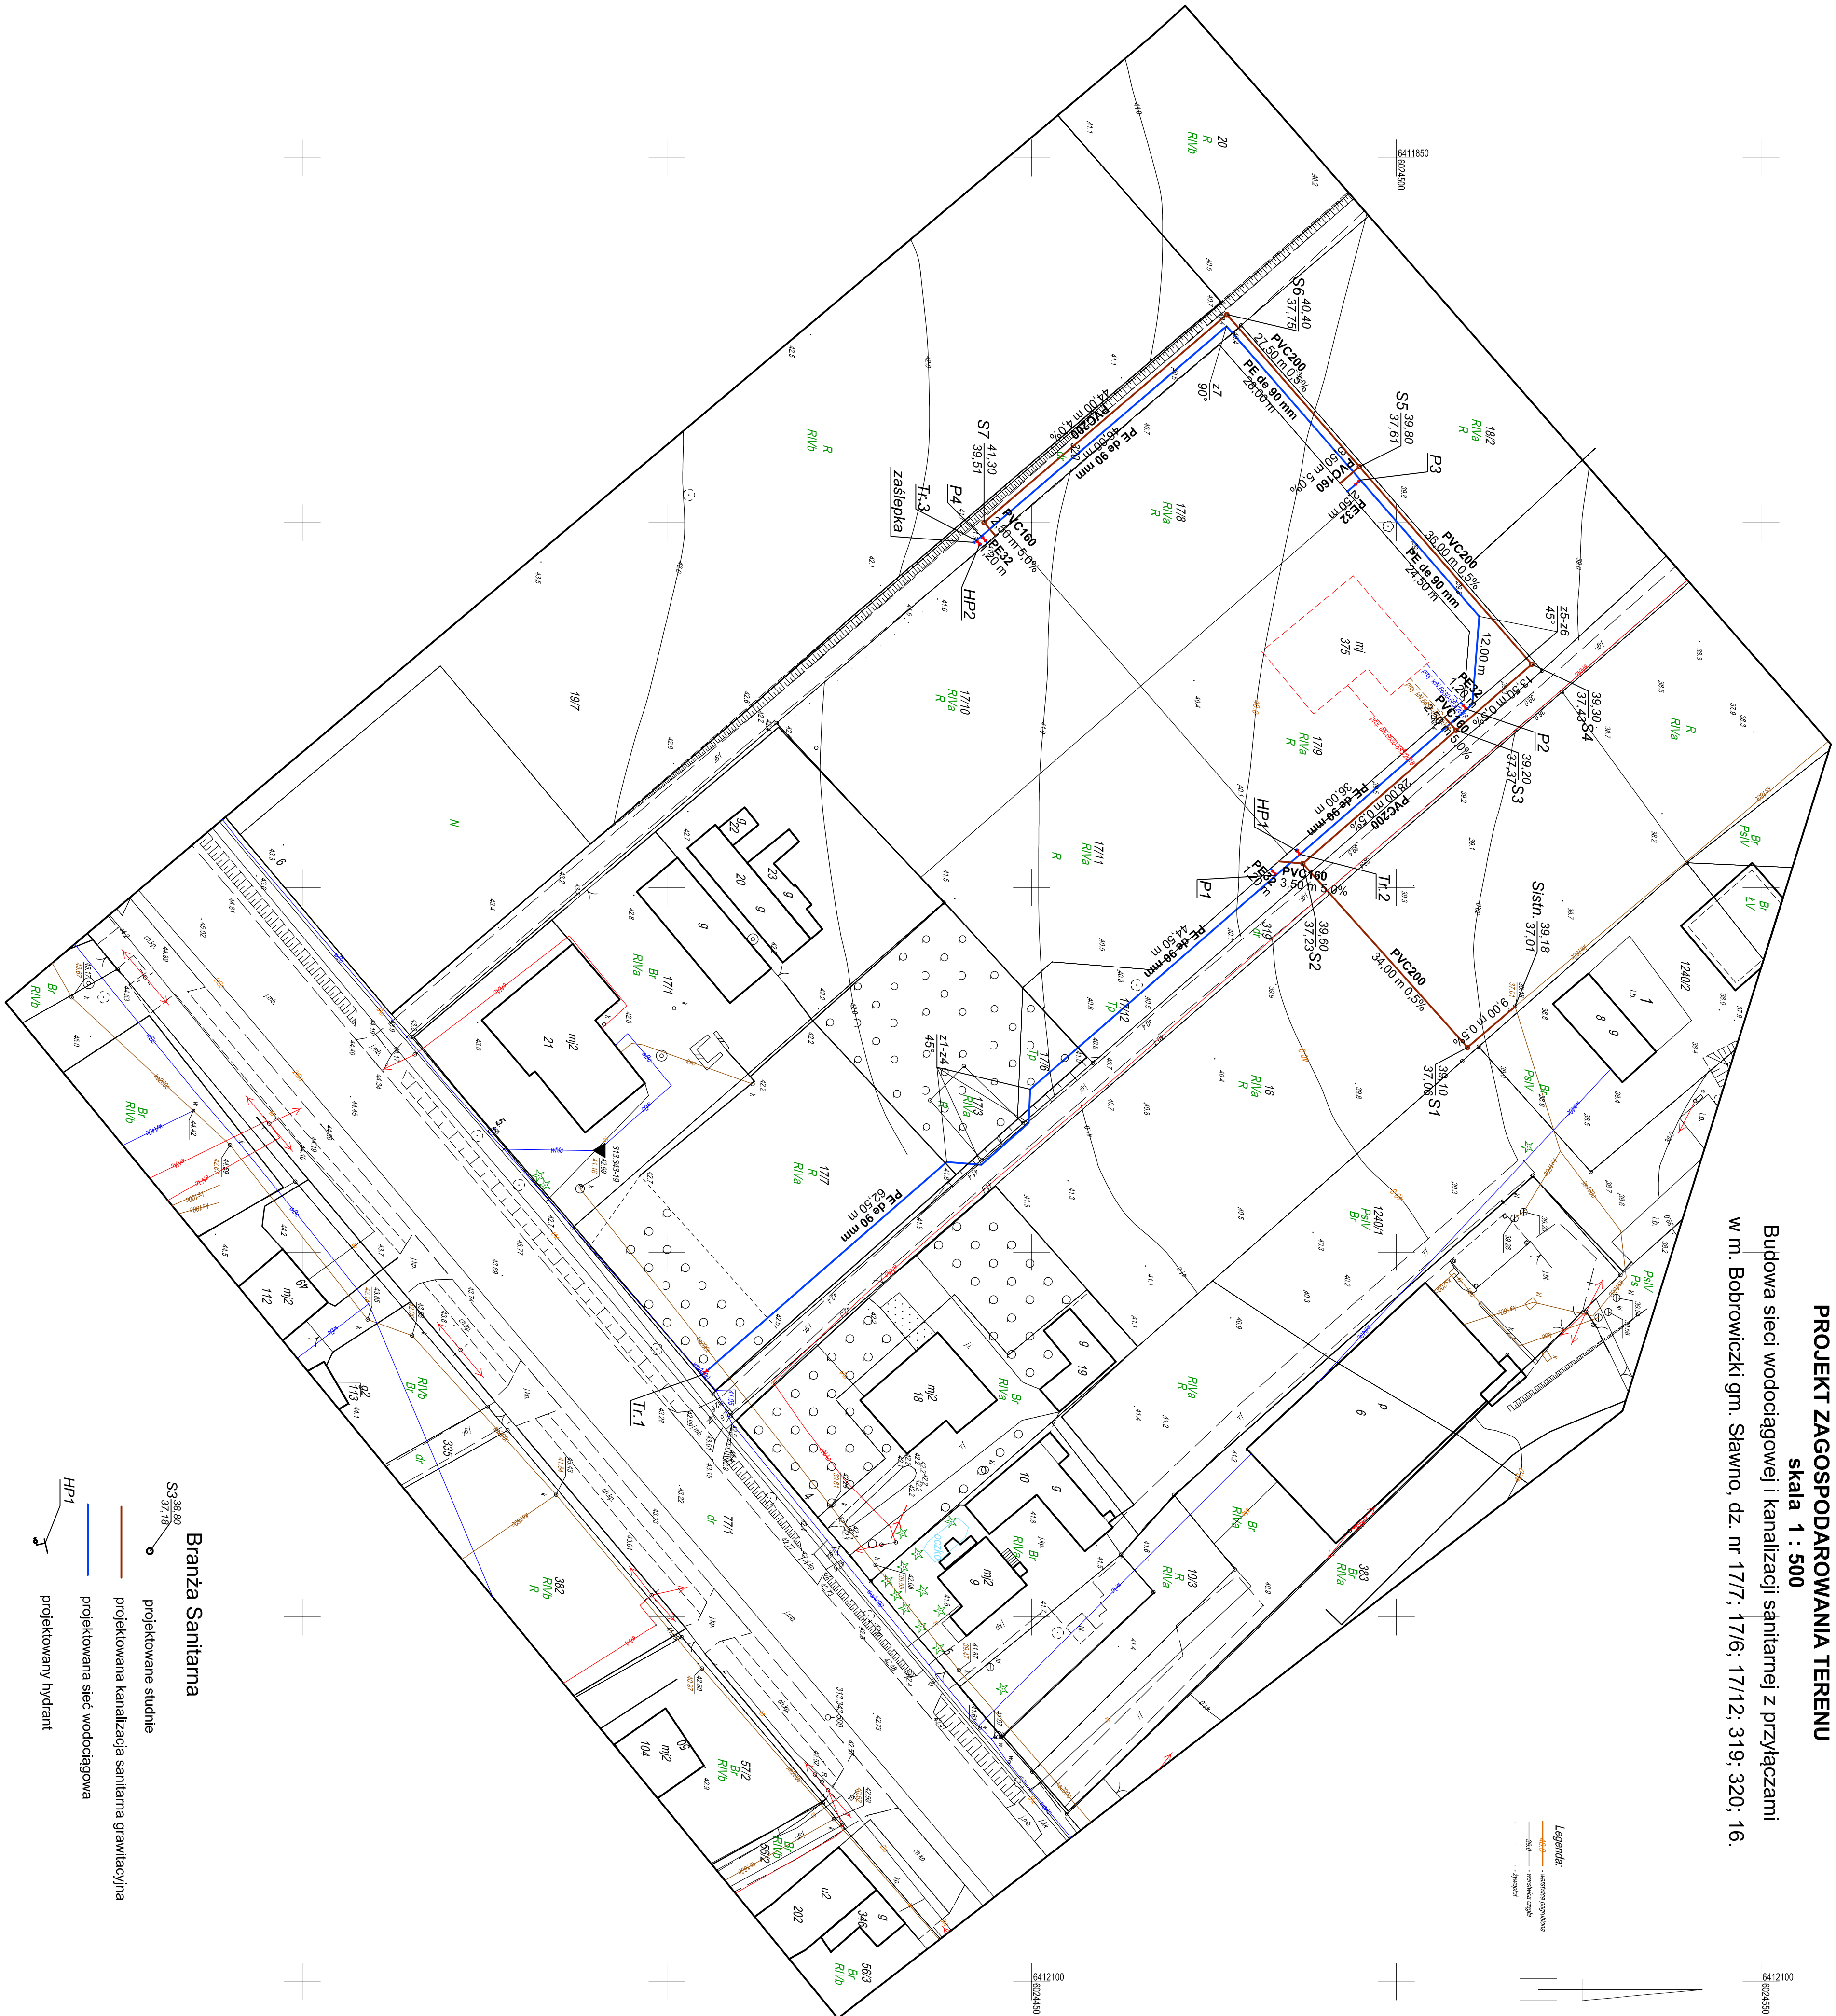

MAPA DO CELÓW PROJEKTYWNYCH

Wzrost informacyjny: 2019/2020, 2021/2022, 2023/2024, 2024/2025, 2025/2026, 3138/3139, 31