




DZ. NR 33/3 LAS  
Skala 1:300

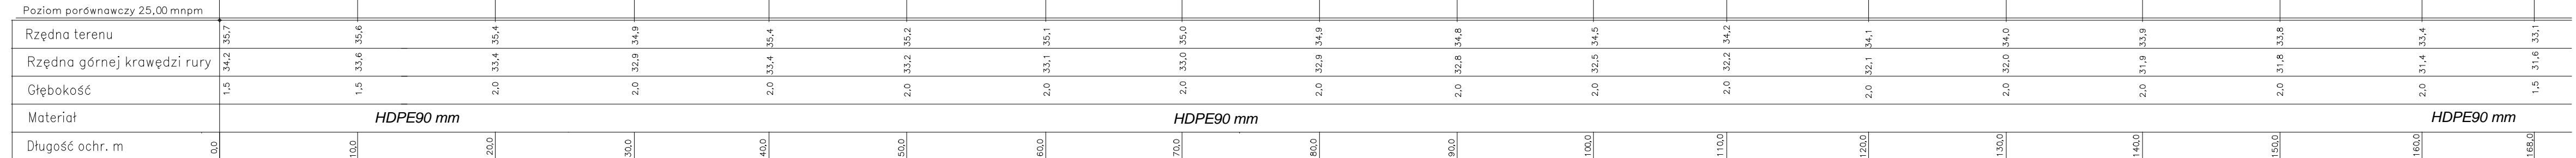


DZ. NR 22; 247; 245

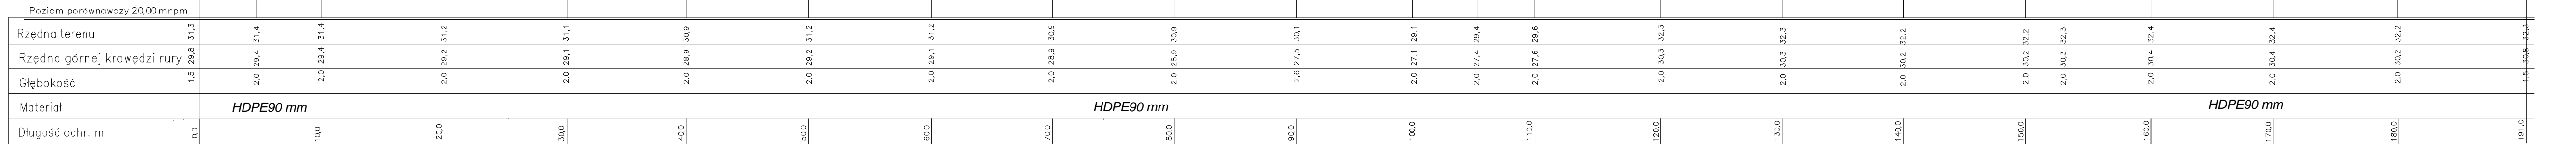

DZ. NR 33/3 i 22  
Skala 1:300

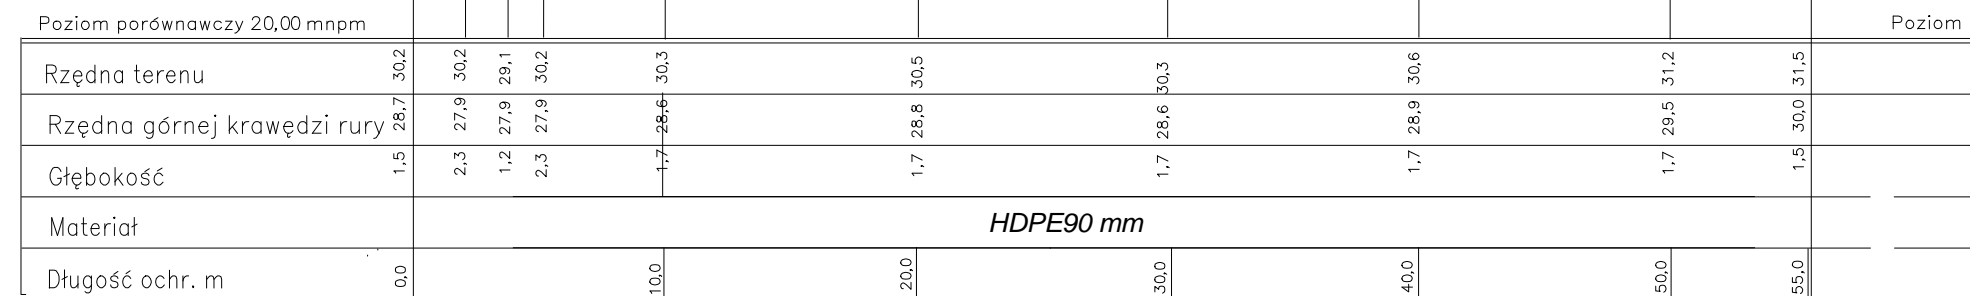

## DZ. NR 22

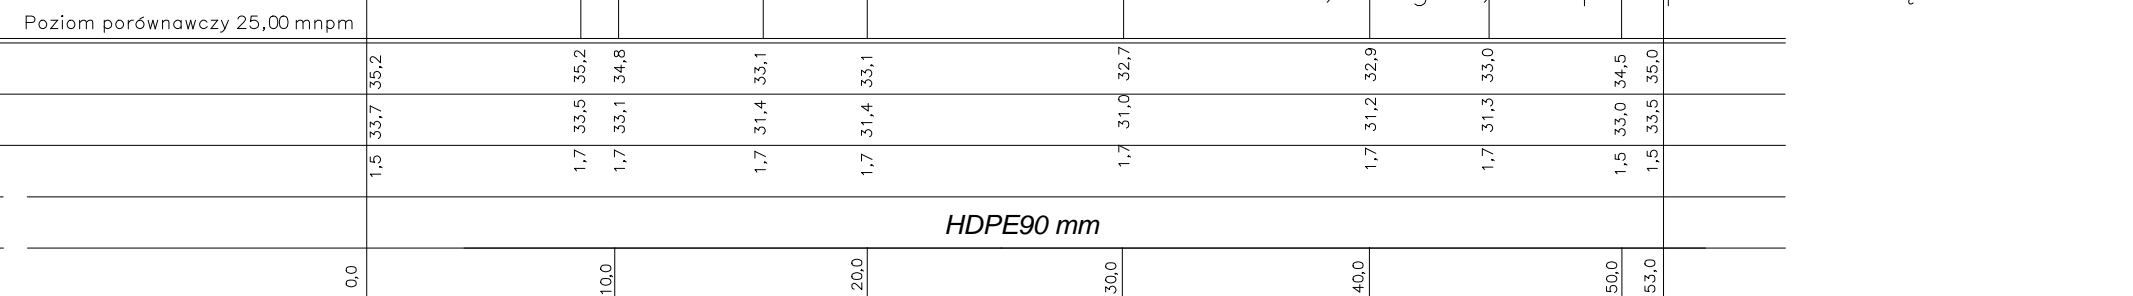

RYSUNKU:  
**12**