


PROFIL PODŁUŻNY KANALIZACJI DESZCZOWEJ Sd7 - WYLOT skala 1:100/500

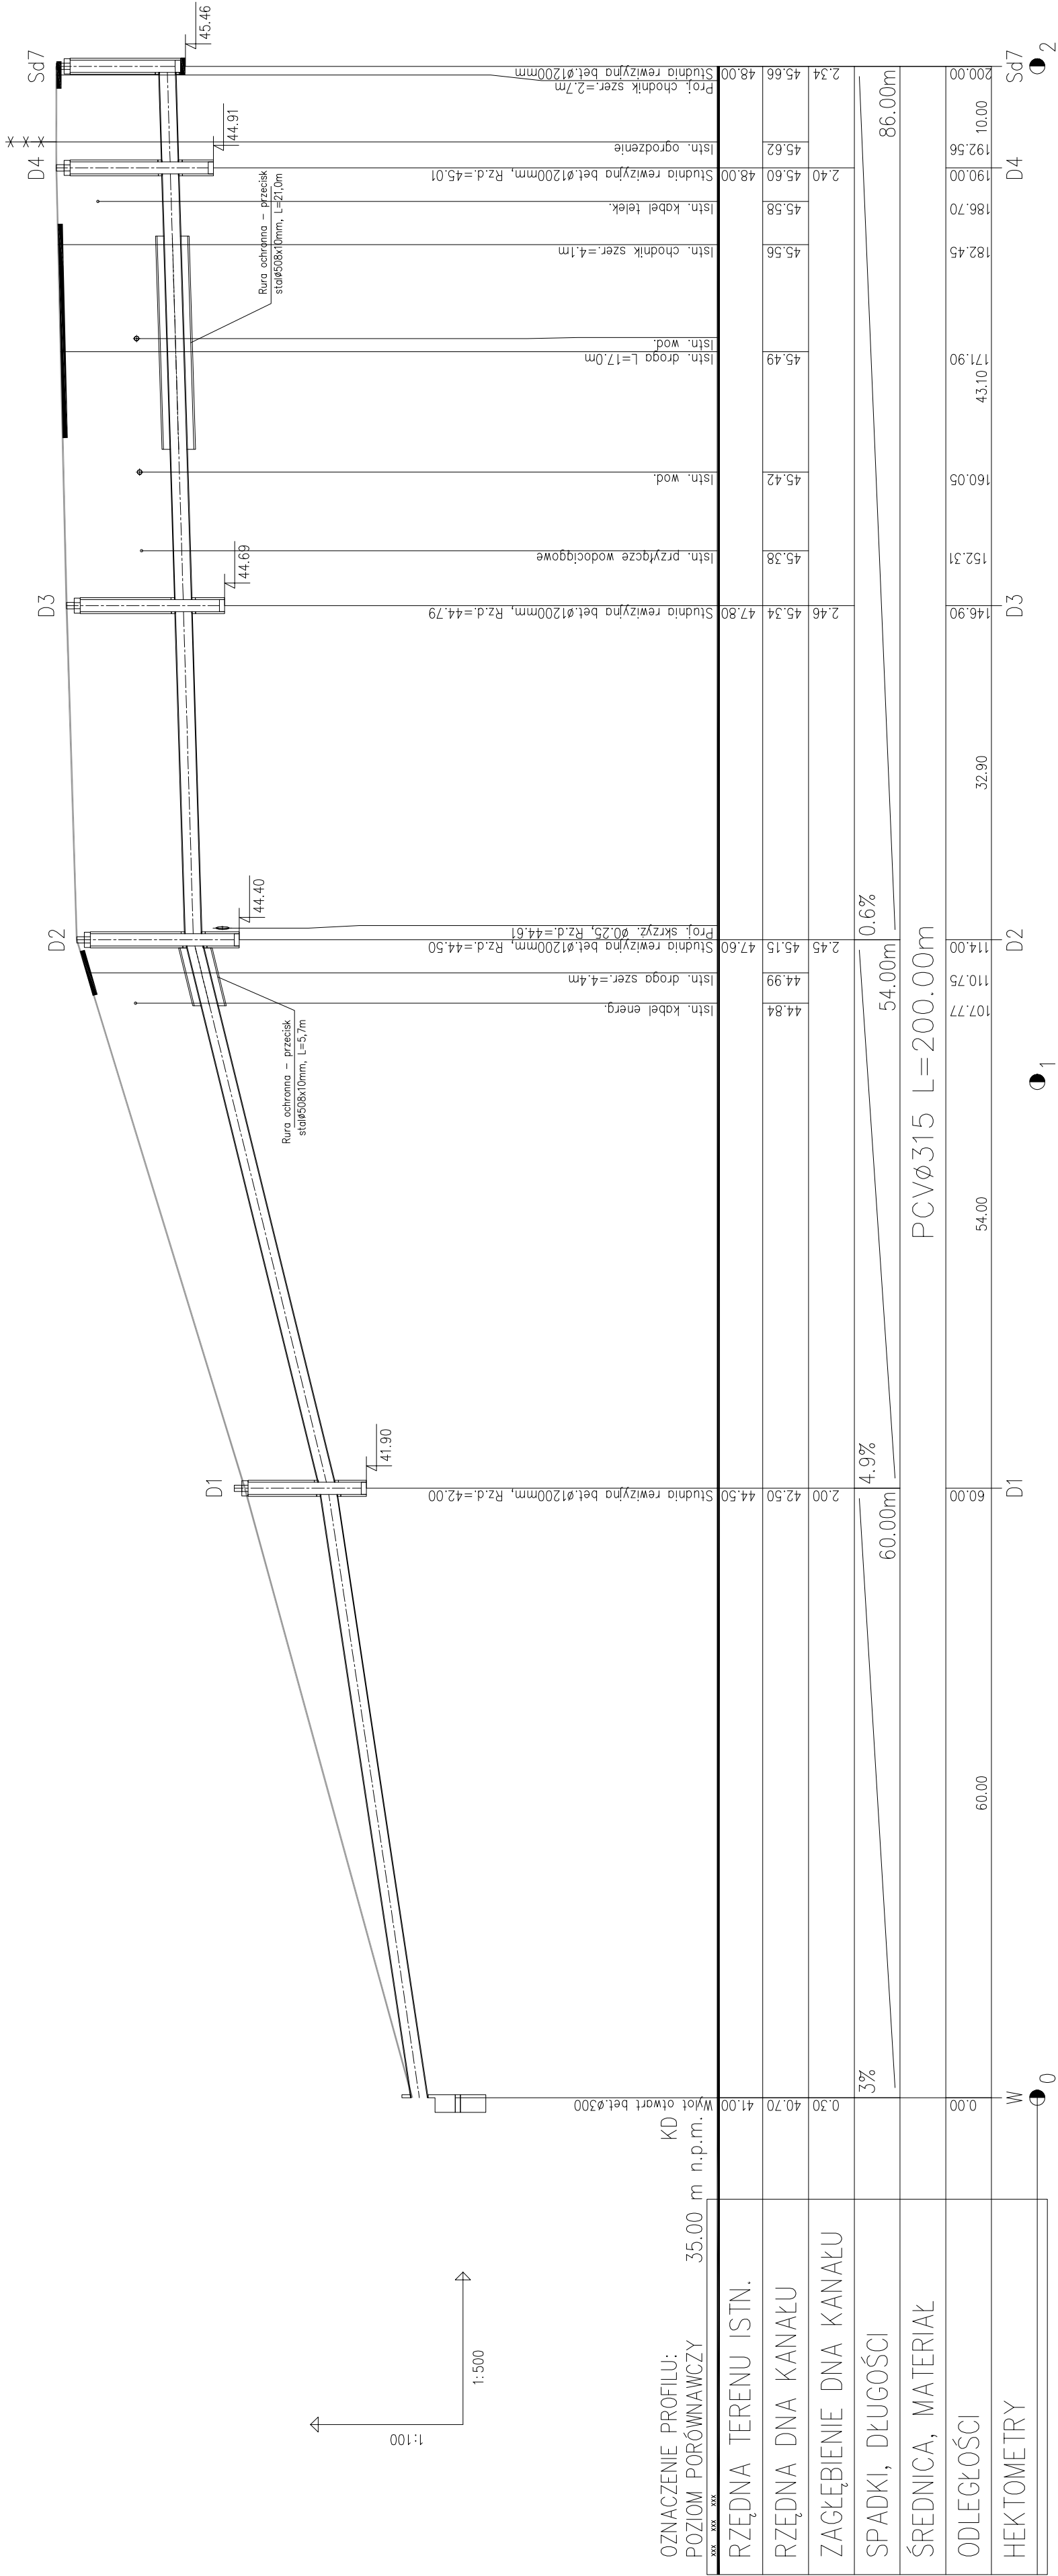

OZNACZENIE PROFILU:
POZIOM PORÓWNAWCZY

35.00 m n.p.m.

KD

xxx xxx xxx

